



REPRODUCED BY PERMISSION OF ORDNANCE SURVEY ON BEHALF OF HMSO. CROWN COPYRIGHT AND DATABASE RIGHT
 OS DATA LICENCE EXPIRATION: SUPPLIED BY CLIENT
 ALL RIGHTS RESERVED. LICENCE NUMBER AL100012293

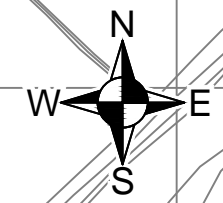

LEGEND	
	LAND OWNED BY VIRIDOR WASTE MANAGEMENT
	PROPOSED LEACHATE TREATMENT PLANT APPLICATION SITE
	PLANTING
	GRASSLAND
	TARMAC
	GRANULAR
	RAW LEACHATE BALANCE TANK
	ULTRA-FILTRATION PLANT TANK
	AERATION ZONE TANK
	ANOXIC ZONE TANK
	EFFLUENT BALANCE TANK
	DIRICKX FENCING 1.8m HIGH
	CHAIN LINK FENCING 1.8m HIGH

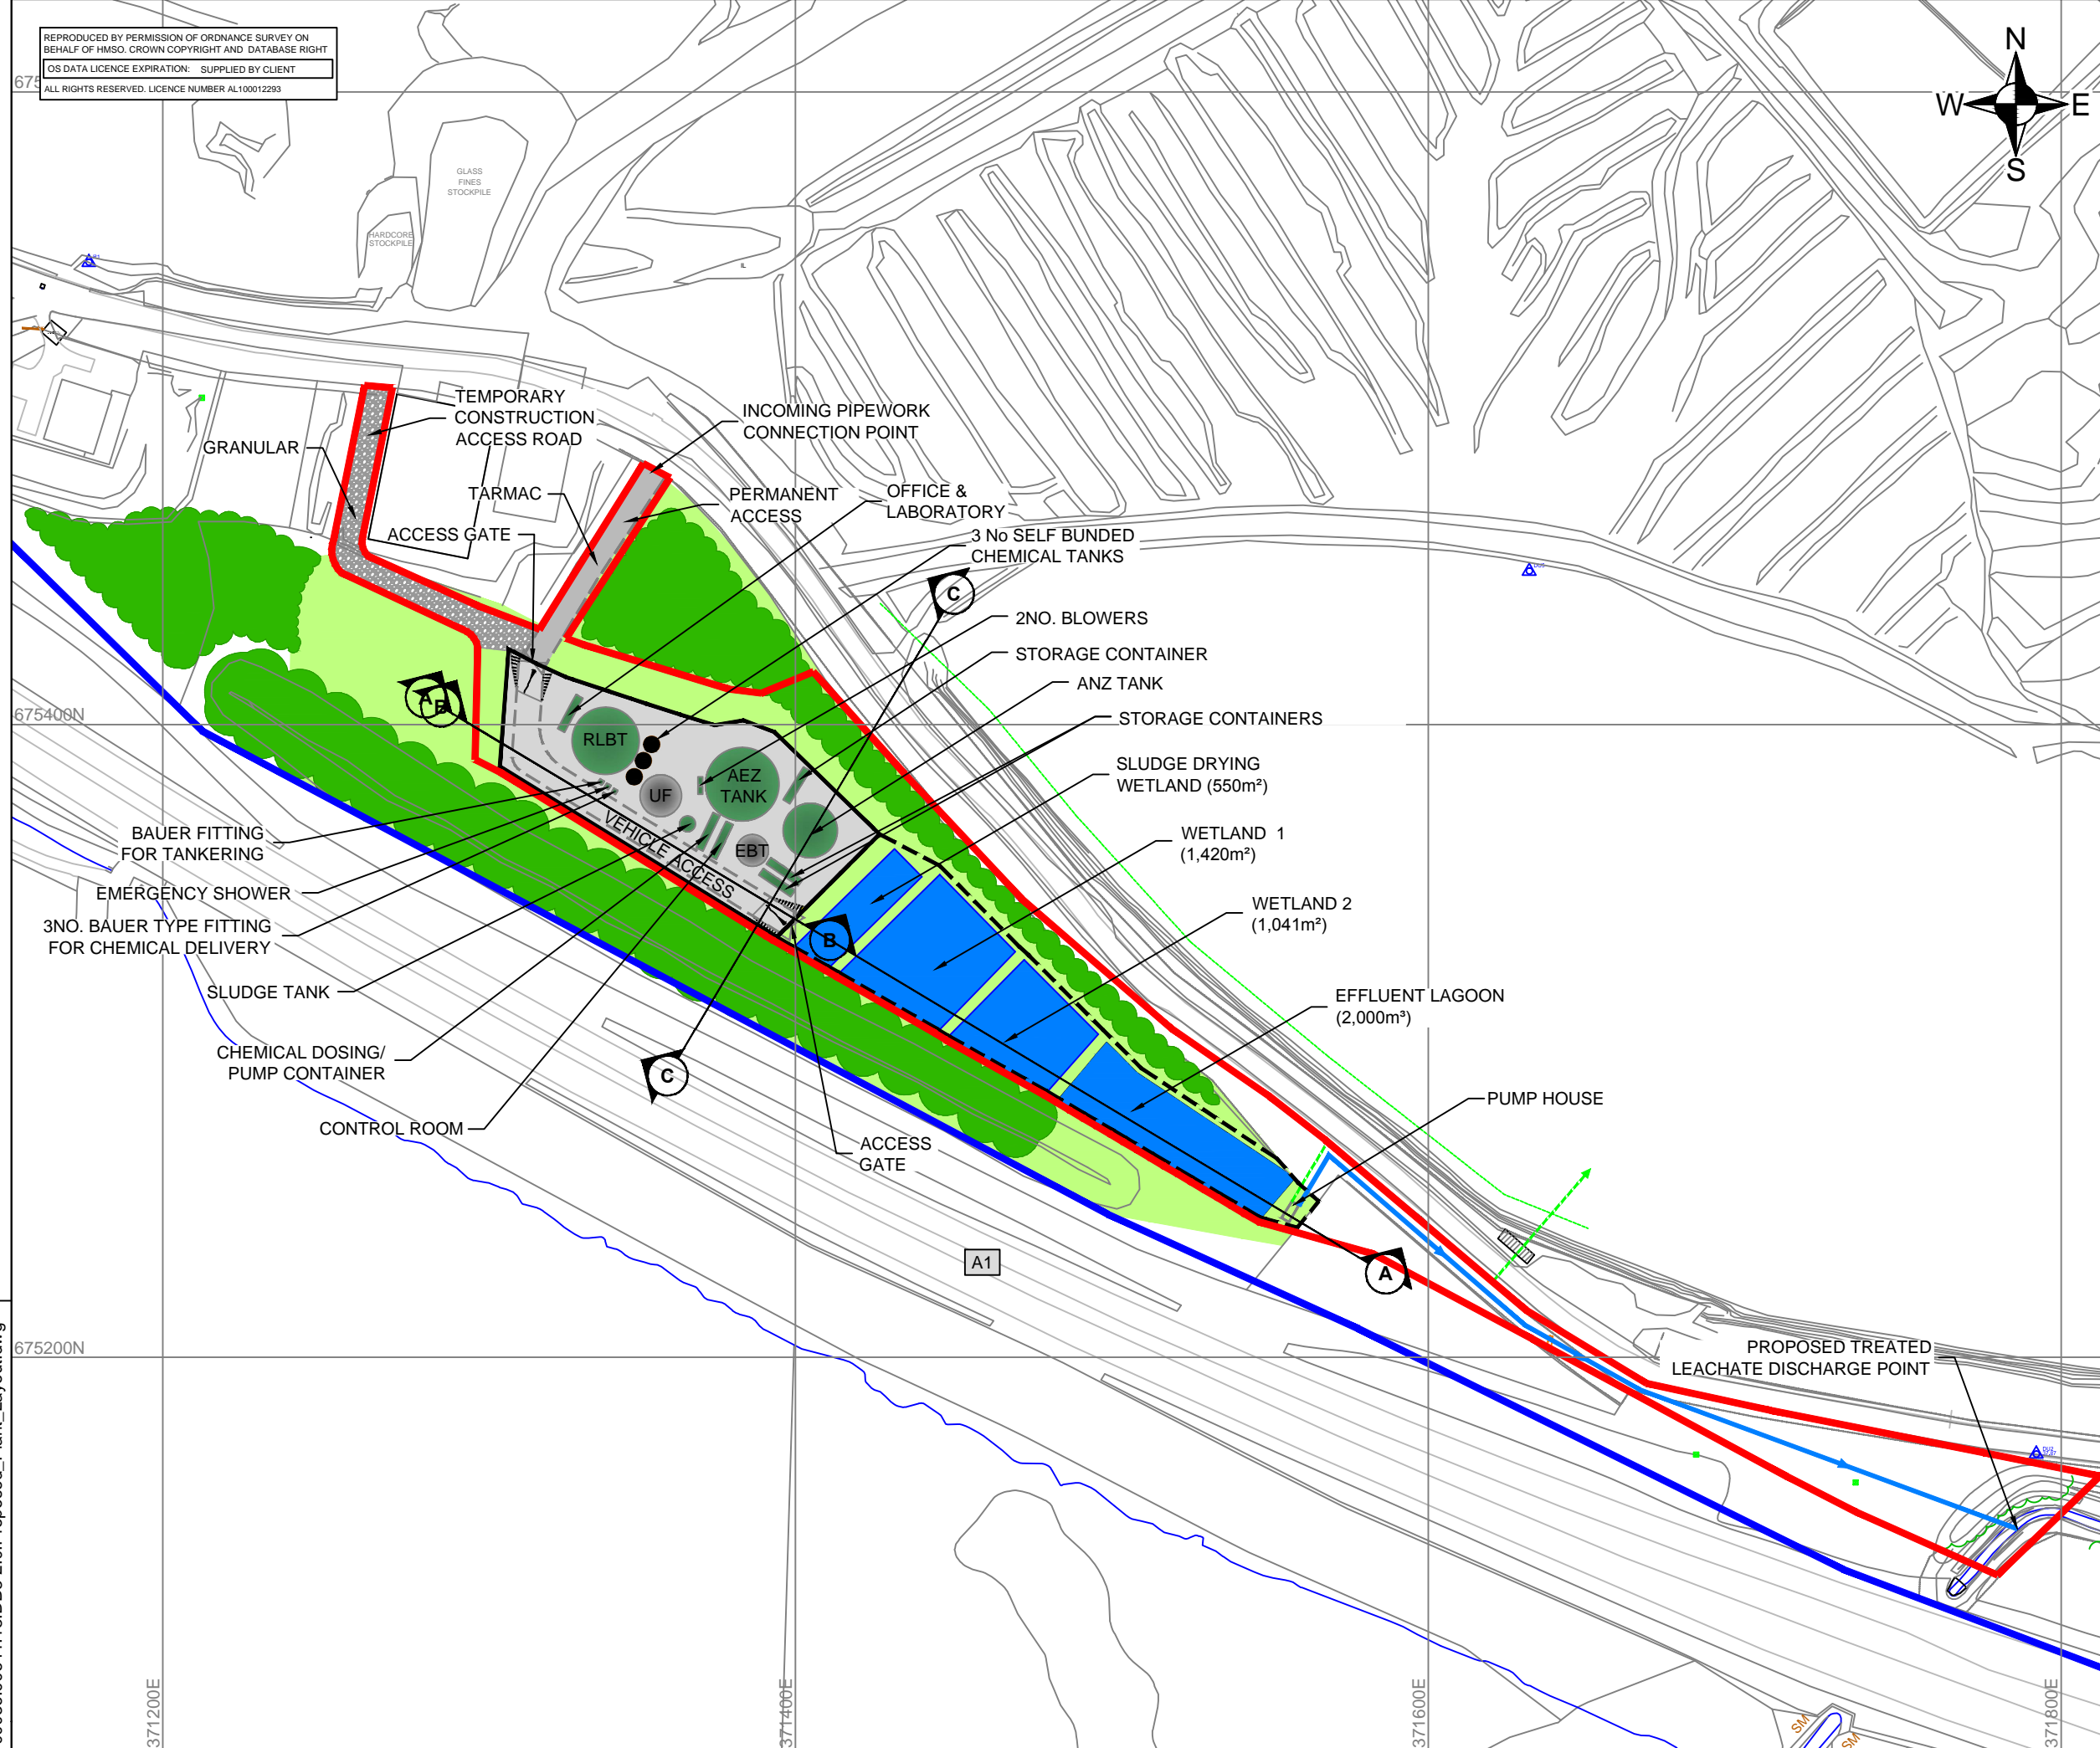

00036.00641.18.DB3-2.0.Proposed_Plant_Layout.dwg



SLR
 4 THE ROUNDAL
 RODDINGLAW BUSINESS
 PARK, GOGAR
 EDINBURGH. EH12 9DB
 T: 0131 335 6830
 F: 0131 335 6831
 www.slrconsulting.com

DUNBAR LEACHATE TREATMENT PLANT
 EIA AND PLANNING APPLICATION
PROPOSED PLANT LAYOUT

DB 3/2

Scale 1:2,000 @ A3 Date DECEMBER 2014