

EAST LoTHIAN COUNCIL

ROAD TRAFFIC REGULATION ACT 1984: SECTION 16

NO WAITING, LOADING AND UNLOADING RESTRICTIONS

(EAST LINTON GALA DAY CELEBRATIONS)

THE EAST LoTHIAN COUNCIL HEREBY GIVE NOTICE UNDER SECTION 16 OF THE ROAD TRAFFIC REGULATION ACT 1984, AS AMENDED, THAT FOR THE REASON SET OUT IN SECTION 16A OF THAT ACT AND IN ORDER TO FACILITATE & ASSIST WITH TRAFFIC MANAGEMENT & PEDESTRIAN SAFETY DURING THE EAST LINTON GALA DAY CELEBRATIONS, WAITING, LOADING, AND UNLOADING WILL BE PROHIBITED AT THE LOCATIONS LISTED ON THE ATTACHED SCHEDULE:-

THESE RESTRICTIONS ARE APPLICABLE FROM:-

11.00 HRS – 16:30 HRS SATURDAY 13TH JUNE 2015.

**THIS NOTICE EMPOWERS OFFICERS OF POLICE SCOTLAND
ATTENDING THE EVENT TO CONTROL TRAFFIC AS
REQUIRED FOR THE DURATION OF THAT EVENT**

NOTE – PEDESTRIAN ACCESS WILL BE MAINTAINED.

EMERGENCY VEHICLE ACCESS SHALL BE MAINTAINED.


THIS NOTICE HAS A MAXIMUM DURATION OF 5.5 HOURS.



P.N.FORSYTH
MANAGER (ASSET & REGULATORY)

TEMPORARY PARKING SUSPENSIONS
EAST LINTON GALA PARADE - SATURDAY 13TH JUNE 2015


- 1 Bridge Street – Western side – commencing from a point adjacent to the party wall of No 3 – 5 Bridge Street, northwards for a distance of 64 metres or thereby, to its junction with Bank Road.
6 cones at 10m centres
- 2 High Street – Western side - commencing from a point adjacent to the party wall of No 1 High Street, northwards for a distance of 200 metres or thereby to the junction with School road.
20 cones at 10m centres
- 3 Langside – Both sides from the junction with McCall Gardens, in a south westerly direction for a distance of 15 metres or thereby.
6 cones at 5m centres
- 4 School Road – Both sides from the junction with the High Street south westwards to the park for a distance of 200 metres or thereby.
20 cones at 10m centre

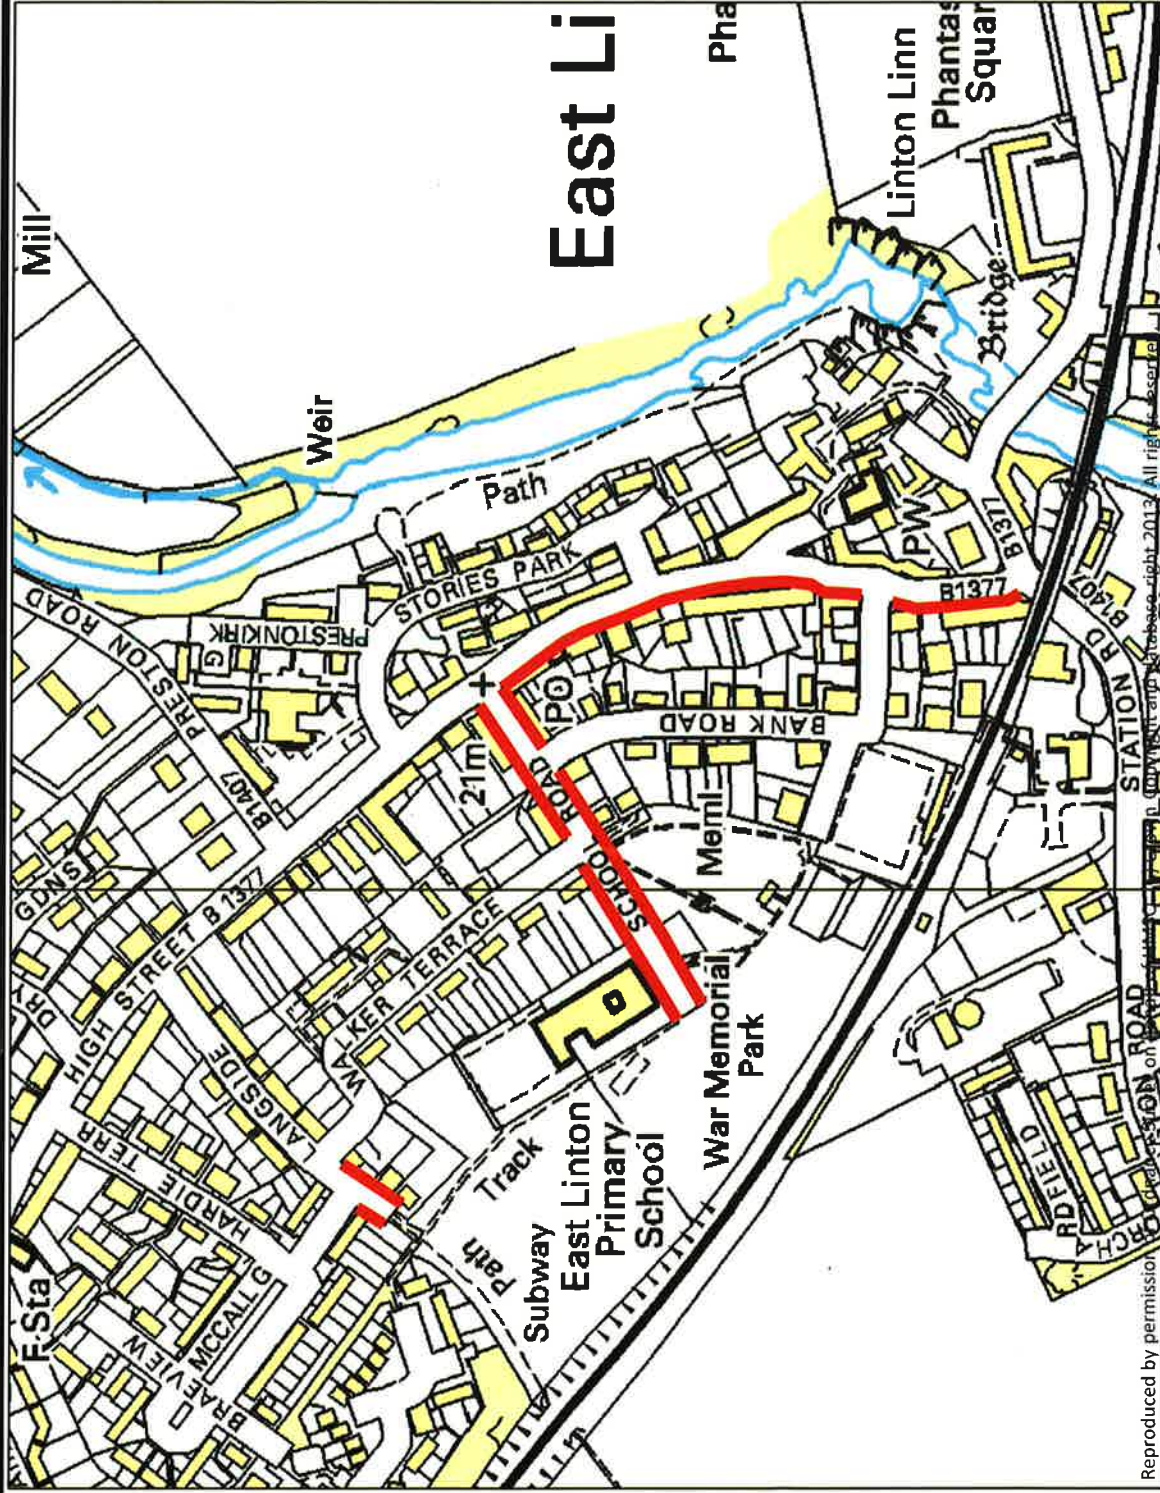

EAST LINTON GALA DAY

TEMPORARY SUSPENSION OF PARKING

SATURDAY 13TH JUNE 2015

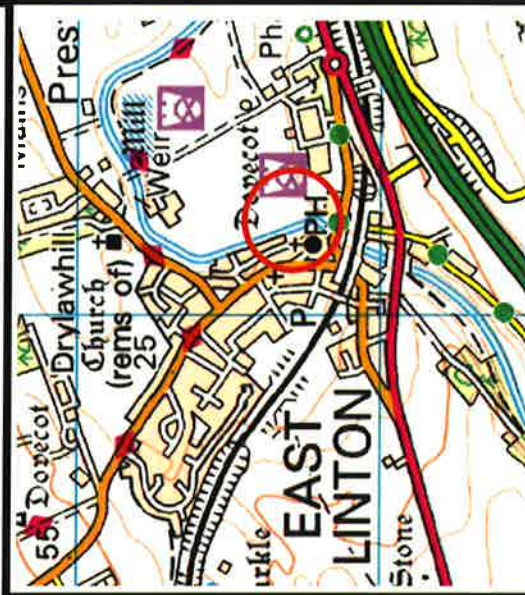

Notes

EXTENT OF RESTRICTIONS



East Lothian Council
Transportation Department
Road Network Management
John Muir House
Haddington
EH41 3HA
Tel: 01620 827827



East Lothian Council

Date: 25/05/2015
Scale: NTS

Drawn by: W.LAIRD
Checked by: PNF

DRG. NO. TTRO - 104099 / WL / 001