


LEGEND

 EXTENT OF WORKS

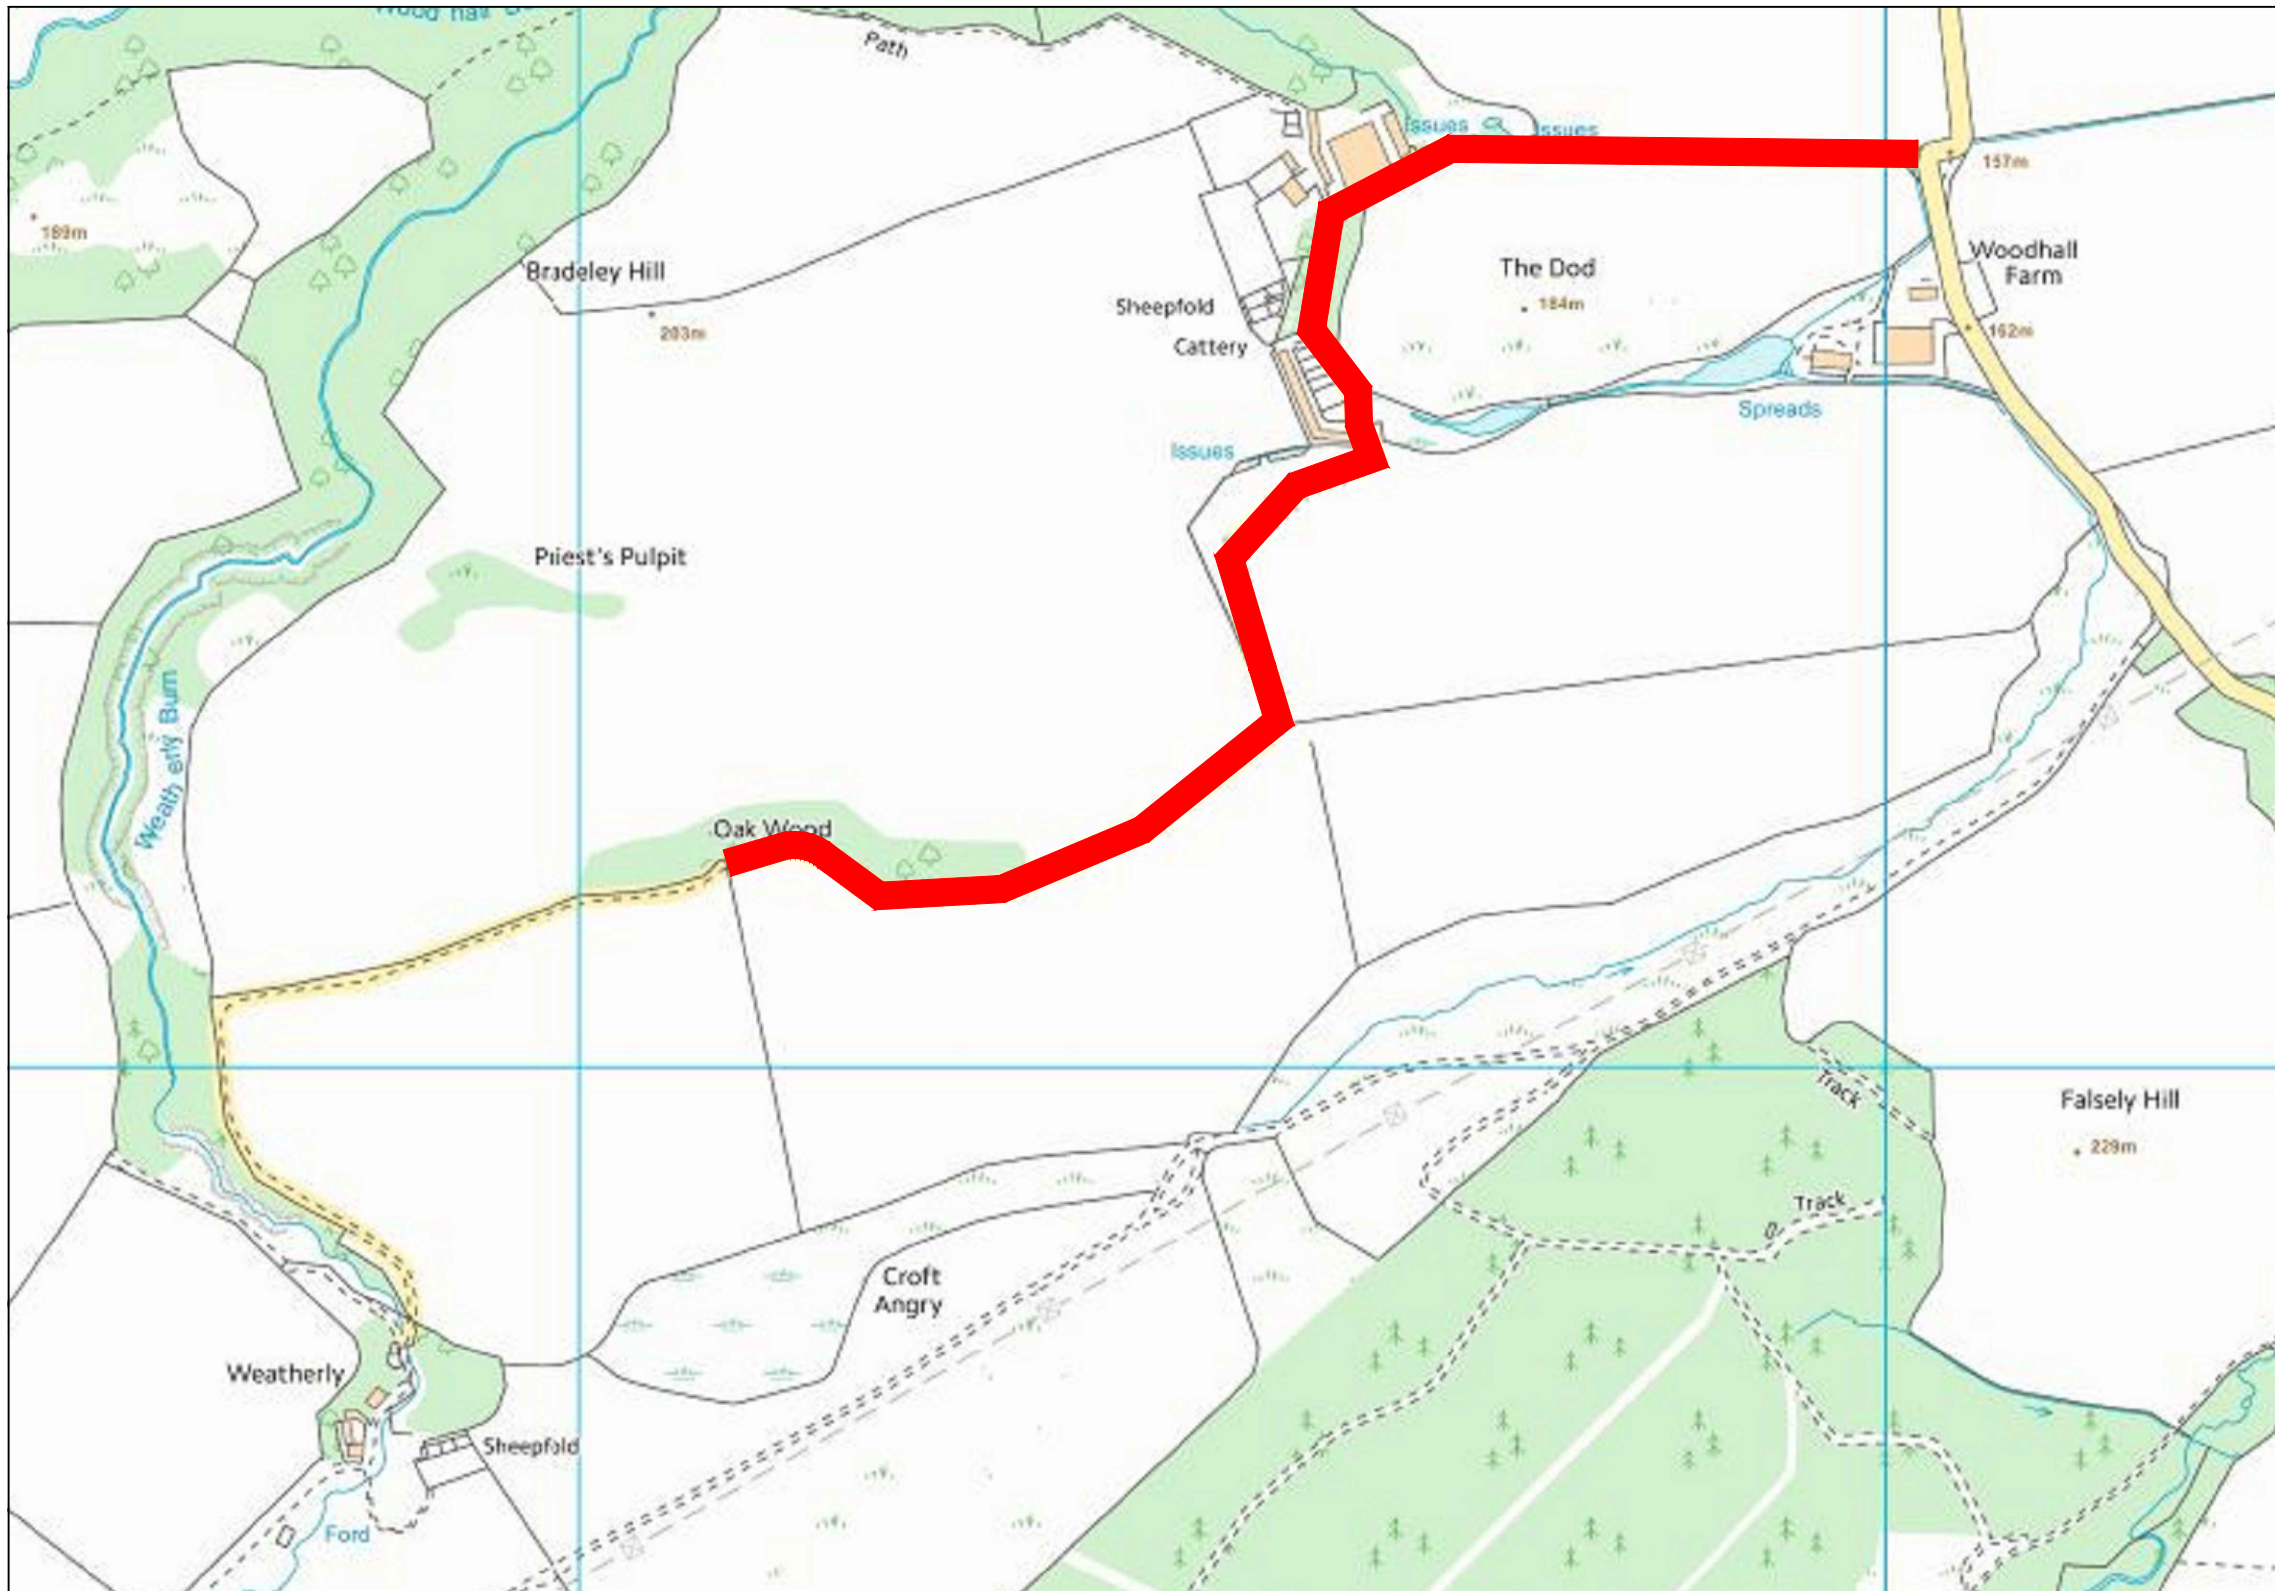

REVISION	DETAILS	BY	DATE

East Lothian Council
 Road Services
 John Muir House
 Haddington
 East Lothian
 EH41 3HA



CARRIAGEWAY RESURFACING
 U196 WOODHALL FARM TO WEATHERLY
 INNERWICK EH42 1SH
 TELL ME

Date: AUGUST 2017
 Scale: N.T.S.
 Drawn by: JB
 Checked by: GO